


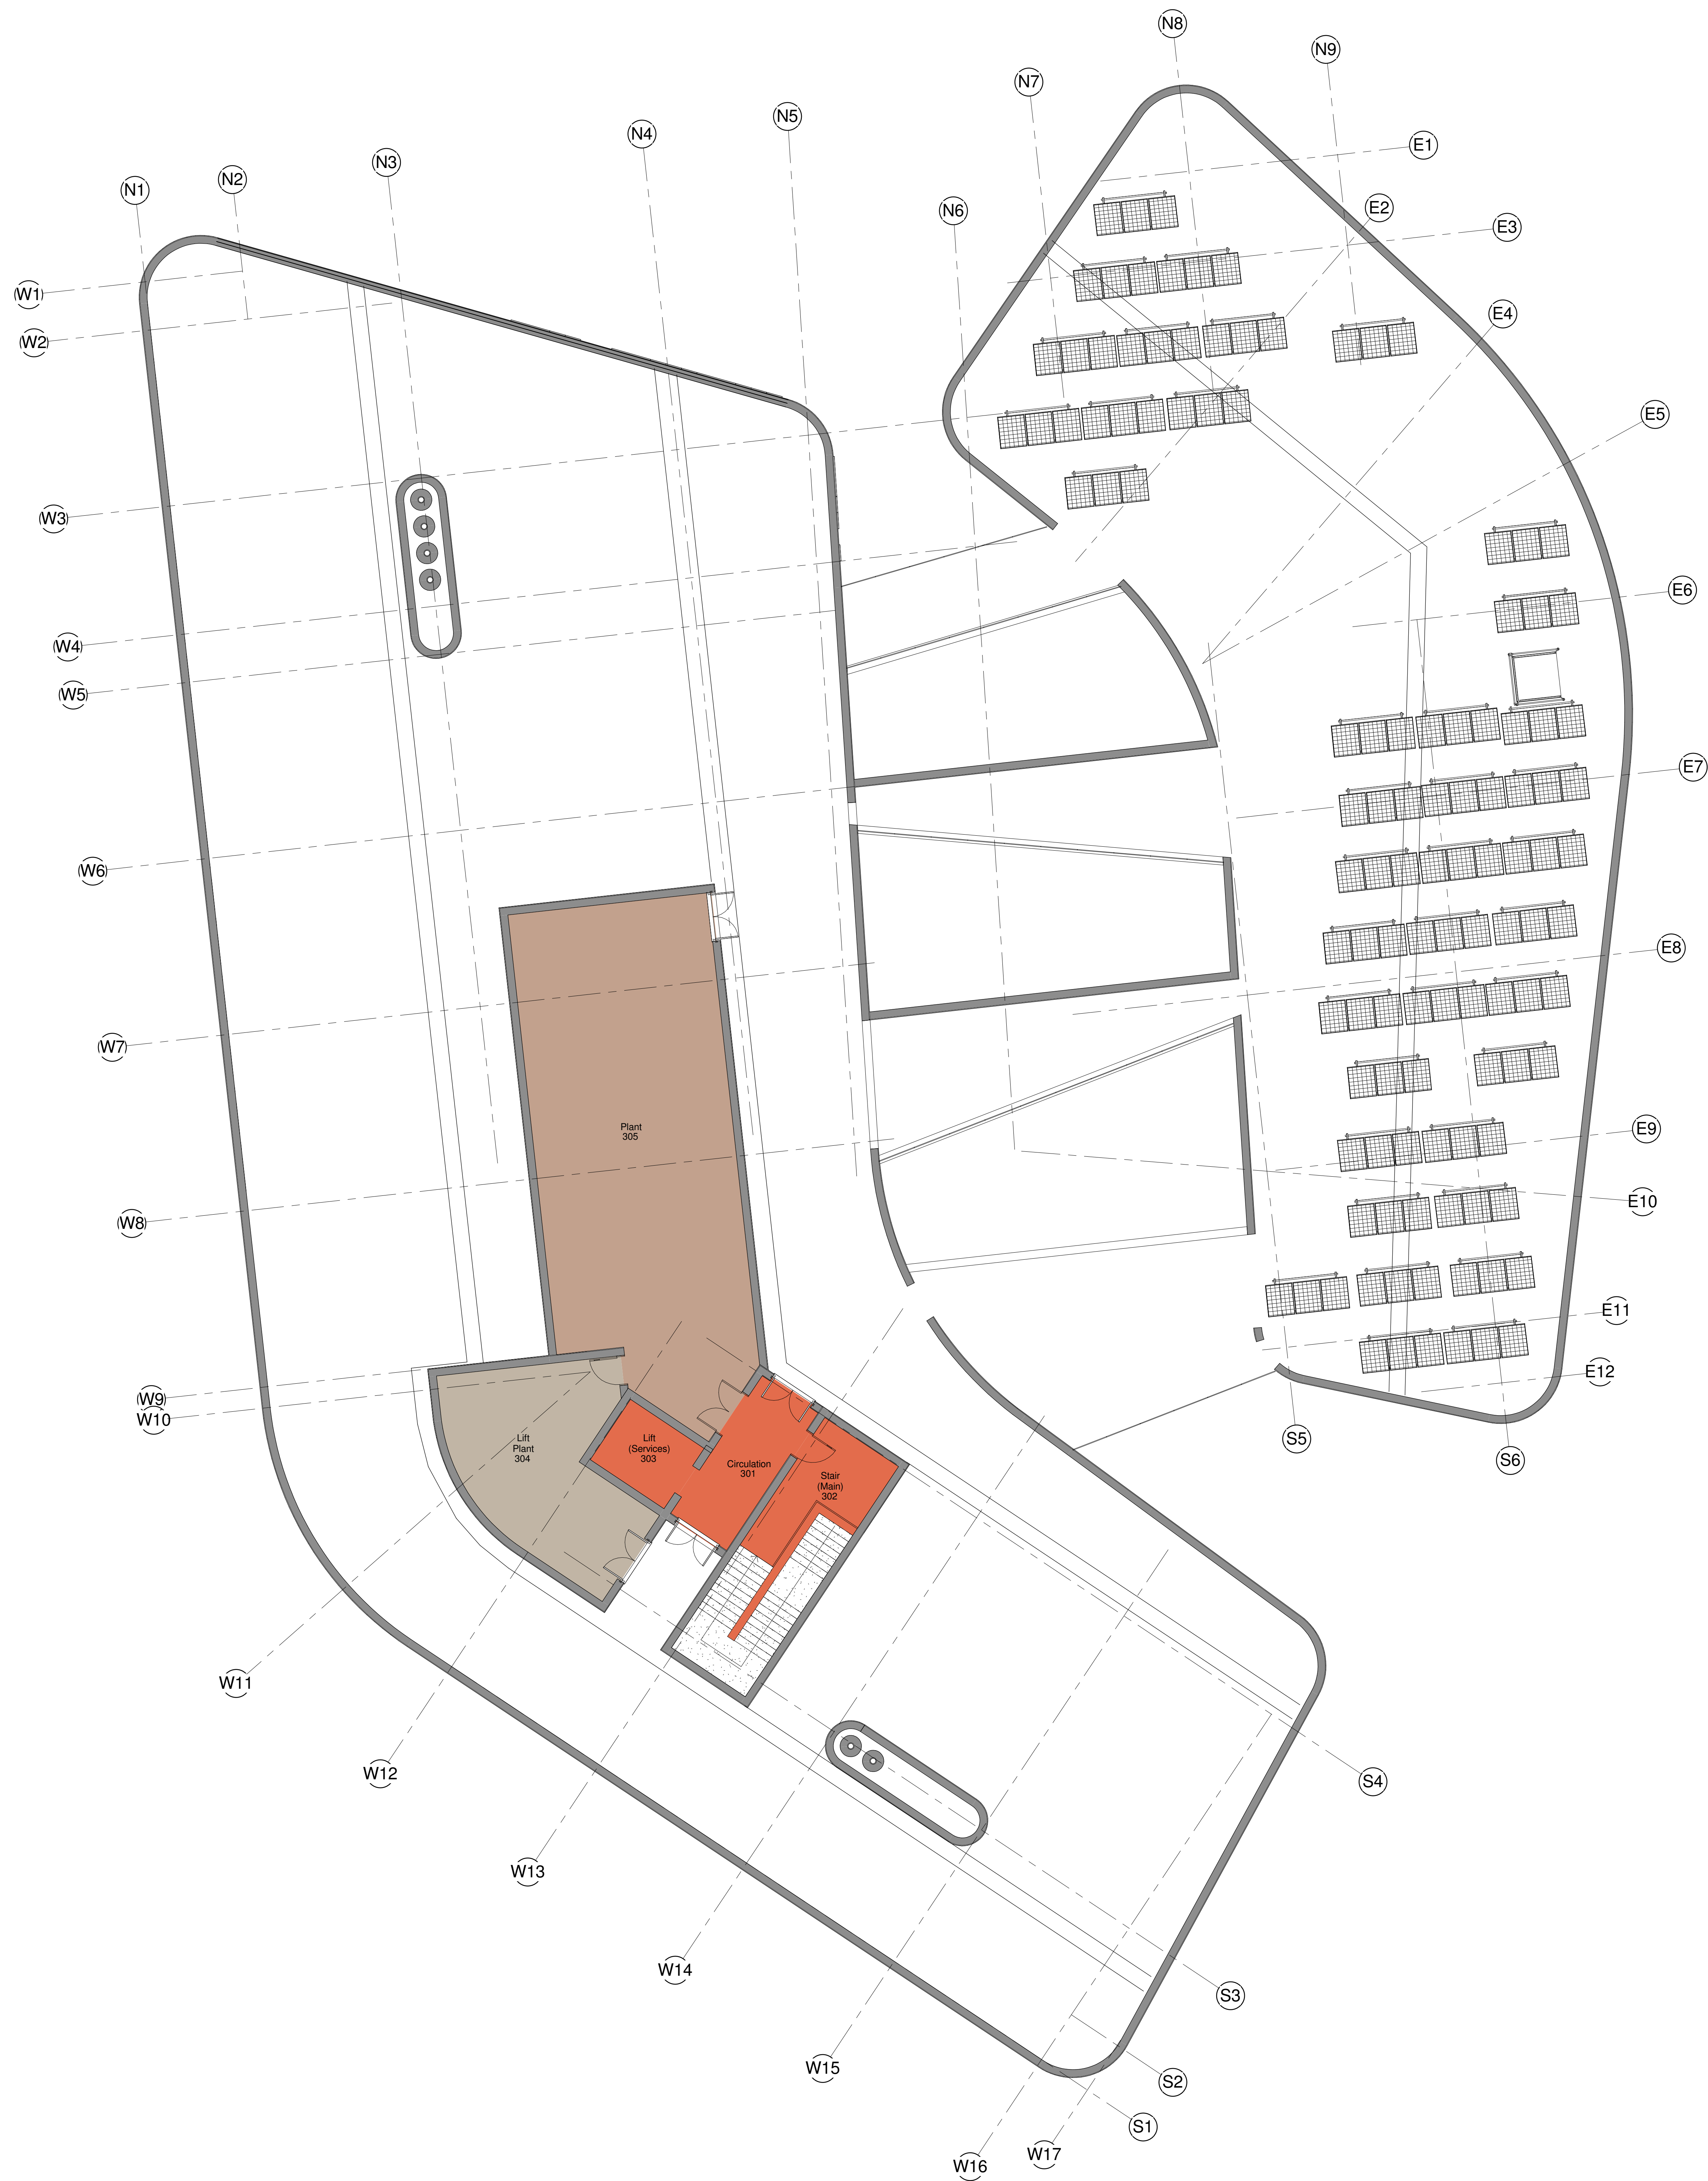

Department Legend

- Basement Corridor
- Central Labs
- Circulation
- Circulation - Fire
- Clinical Trials Unit
- Directors
- Dry Labs
- Education
- Entrance / Reception
- FM
- Lifts
- Plant
- Secondary Labs
- Shared Labs
- Staff Facilities
- Wet Labs

Notes
The Contractor is to check all dimensions and conditions on site before commencing. Do not scale from this drawing.

This drawing remains the copyright of
FAIRHURST DESIGN GROUP
and shall not be reproduced without their written permission.

Scale	Horizontal	Vertical
1:100	mm	mm
1:200	mm	mm
1:500	m	m
1:1000	m	m

KEY PLAN

KEY PLAN

NW Zone NE Zone
SW Zone SE Zone

Rev	Description	By	Date
P1	First Issue to SDC	PS	25/06/2019
O	Stage 3 - Tender Issue	GEB	28/03/2019

Project Status: **STAGE 3+** Drawing Status: **Work In Progress**

This information, whether drawn or as a data file, is copyright and issued strictly for use on the project for which it is provided.

Client: **University of Cambridge**

Project: **Atria**

Drawing: **GA Plan - Roof Level**

Date	As indicated	@ A0
28/06/19	SA	GEB

IT

Manchester: 22 King Street, Manchester M2 6LD, +44 (0)161 851 7500

Southampton: Marine Park, Southampton SO4 3FY, +44 (0)23 805 7900

Cambridge: 101 Business Centre, 20 Station Road, Cambridge CB2 3JF, +44 (0)1223 855 884

www.fairhursts.com

7637-11-1105 S0 P1

EM00010-FDG-AT-RF-DR-A-11-1105